

Consultant	
Address	
Address	
Phone	
Fax	
e-mail	

Consultant	
Address	
Address	
Phone	
Fax	
e-mail	

Consultant	
Address	
Address	
Phone	
Fax	
e-mail	

Consultant	
Address	
Address	
Phone	
Fax	
e-mail	

ELDS 727-02

[illegible]

High Tech Office
Headquarter
Isometric View

Project number	OB-129-SCAD
----------------	-------------

Date	2-24-2022
------	-----------


Drawn by	Author

Checked by	Checker

A102

Scale


[illegible]

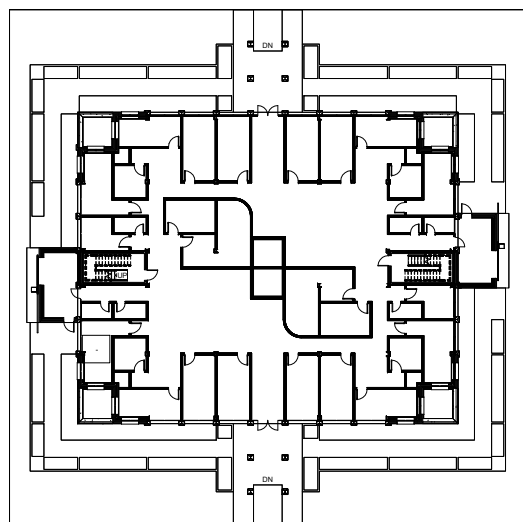

Scale $1/16" = 1'-0"$



② West
 $\frac{1}{8}'' = 1'-0''$

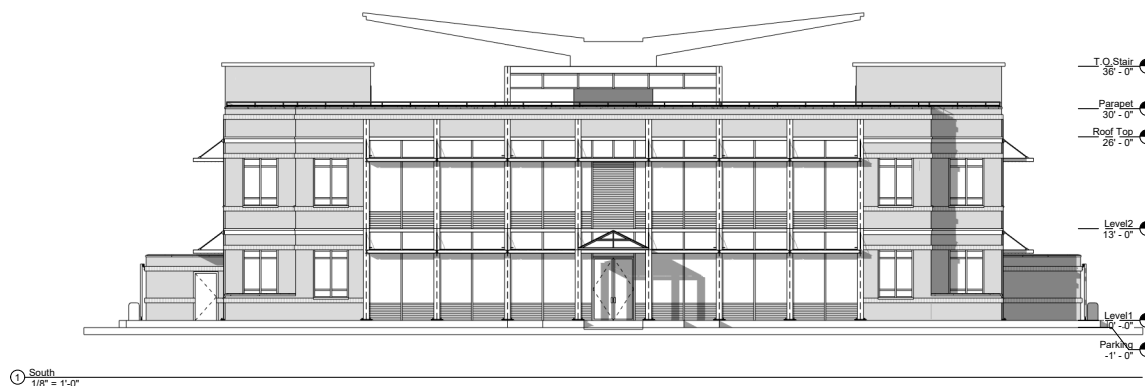

① South
1/8" = 1'-0"


Consultant	
Address	
Address	
Phone	
Fax	
e-mail	

ELDS 727-02

[illegible]

High Tech Office
Headquarter
Elevation

Project number	OB-129-SCAD
Date	2-24-2022
Drawn by	Author
Checked by	Checker
A104	
Scale	1/8" = 1'-0"

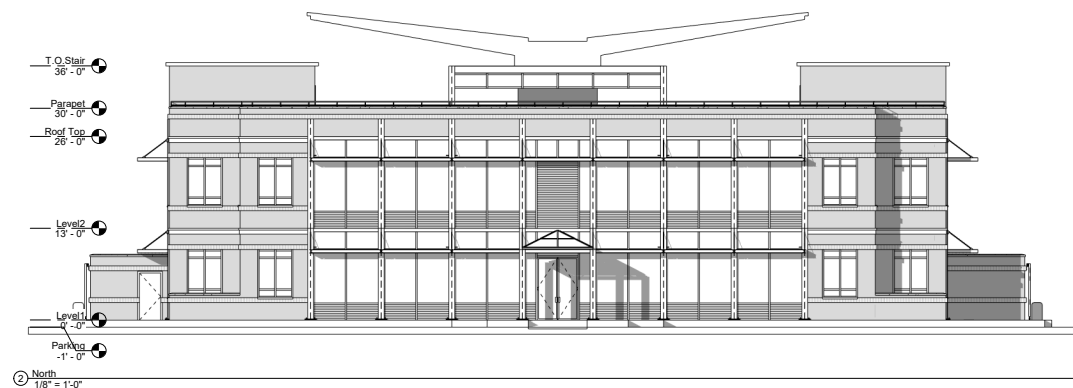


Consultant
Address
Address
Phone
Fax
e-mail

ELDS 727-02


[illegible]

High Tech Office
Headquarter
ELEVATIONS

Project number	OB-129-SCAD
Date	2-24-2022
Drawn by	Author
Checked by	Checker
A105	
Scale	1/8" = 1'-0"

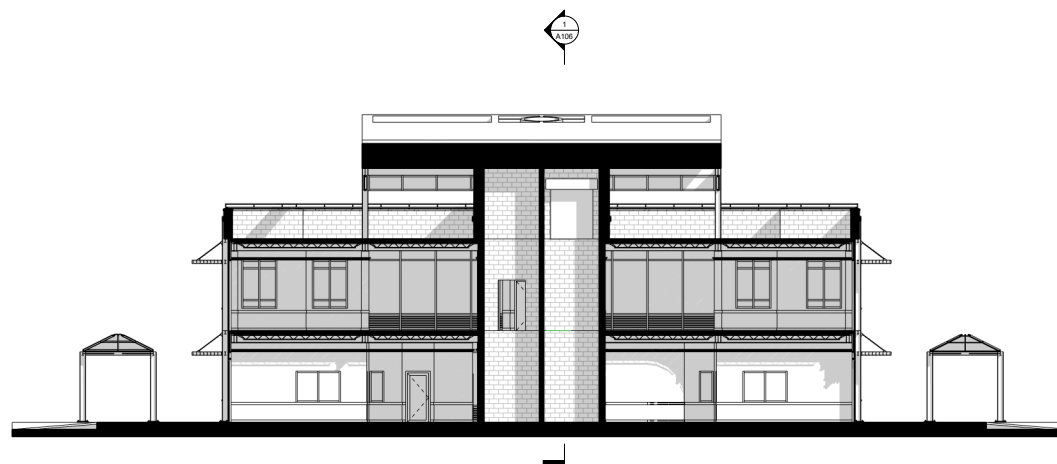

② TRANSVERTIONAL
1/8" = 1'-0"

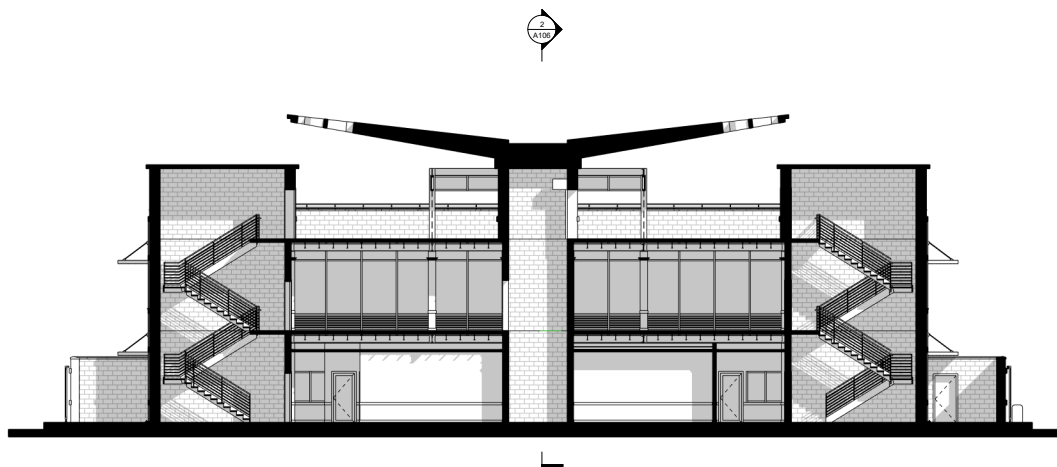

① LONGITUDINAL
1/8" = 1'-0"

Consultant	
Address	
Address	
Phone	
Fax	
e-mail	

ELDS 727-02





[illegible]

High Tech Office
Headquarter
BUILDING SECTION

Checked by	Checker
------------	---------

A106

Scale $1/8" = 1'-0"$

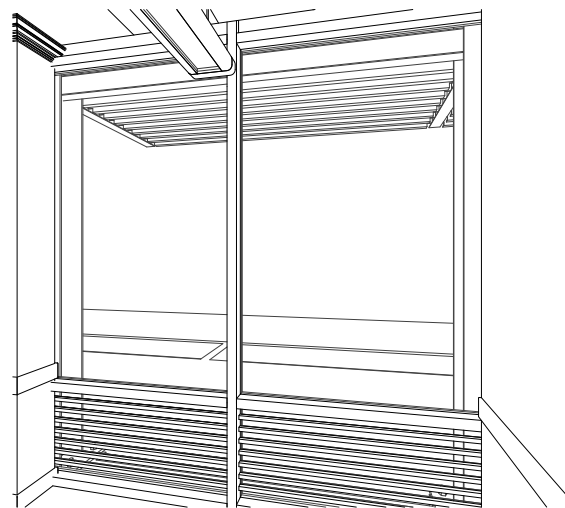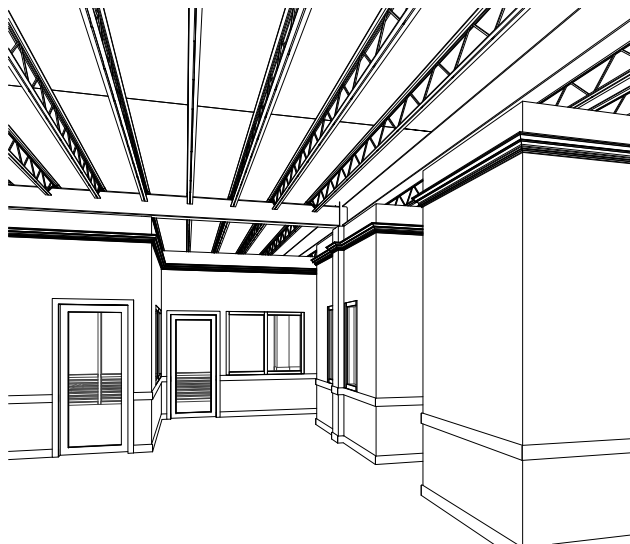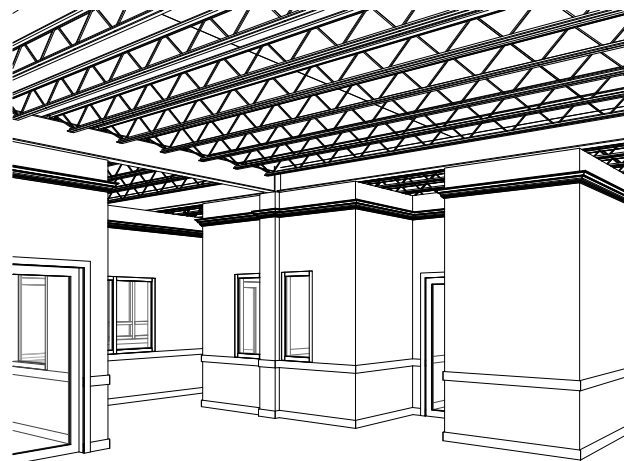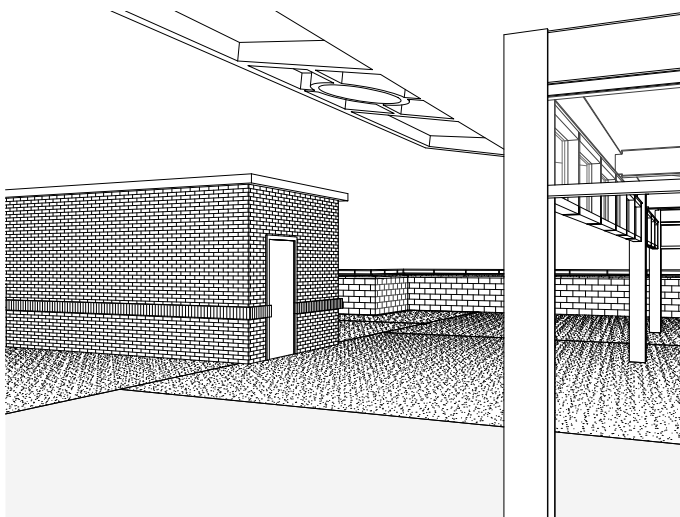

Consultant	
Address	
Address	
Phone	
Fax	
e-mail	

Consultant
Address
Address
Phone
Fax
e-mail

Consultant	
Address	
Address	
Phone	
Fax	
e-mail	




Consultant	
Address	
Address	
Phone	
Fax	
e-mail	

ELDS 727-02

[illegible]

High Tech Office
Headquarter
INTERIOR
PERSPECTIVE

Project number	OB-129-SCAD
Date	2-24-2022
Drawn by	Xinyu Zhang
Checked by	Huy Ngo
A107	
Scale	

   

Consultant
Address
Address
Phone
Fax
e-mail

Consultant
Address
Address
Phone
Fax
e-mail

Consultant	
Address	
Address	
Phone	
Fax	
e-mail	

Consultant
Address
Address
Phone
Fax
e-mail

ELDS 727-02

[illegible]

High Tech Office
Headquarter
WALL SECTION

Project number	OB-129-SCAD
Date	2-24-2022


Drawn by	Xinyu Zhang
Checked by	Huy Ngo

A108

Scale	As indicated
-------	--------------

A108





Scale	As indicated
-------	--------------

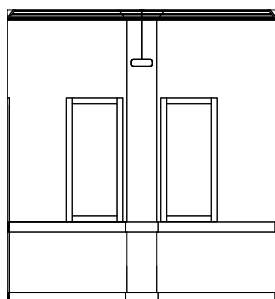

Consultant
Address
Address
Phone
Fax
e-mail

[illegible]

Project number	OB-129-SCAD
Date	2-24-2022
Drawn by	Xinyu Zhang
Checked by	Huy Ngo
A109	
Scale	1/2" = 1'-0"

 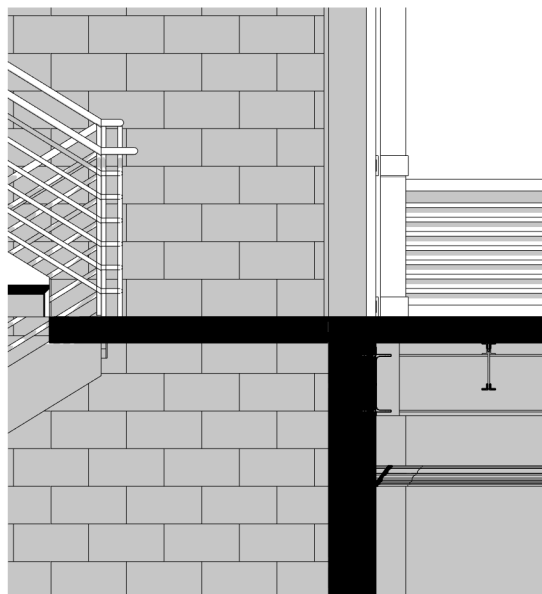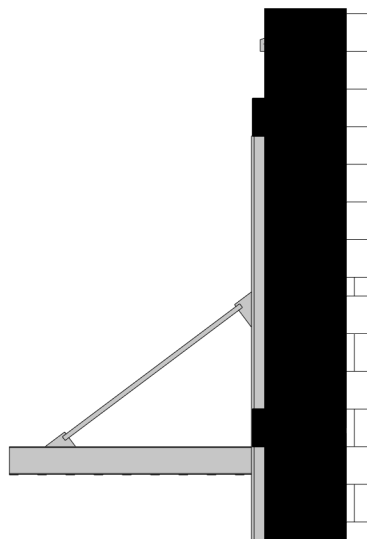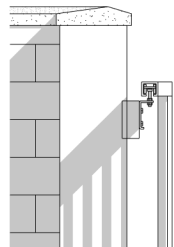

Consultant	
Address	
Address	
Phone	
Fax	
e-mail	

Consultant
Address
Address
Phone
Fax
e-mail

Consultant	
Address	
Address	
Phone	
Fax	
e-mail	

Consultant
Address
Address
Phone
Fax
e-mail

ELDS 727-02

[illegible]

High Tech Office
Headquarter
CALLOUT

Project number	OB-129-SCAD
----------------	-------------

Date	2-24-2022
------	-----------

Drawn by	Xinyu Zhang
Checked by	Huayin Ning

Checked by	Huy Ngo
------------	---------

A110

Scale 1" = 1'-0"